


# L&L LOUVERS INC.

12355 DOHERTY STREET  
 RIVERSIDE, CA. 92503  
 (951) 735-9300 FAX:(951)735-4628  
 E-MAIL: info@louver1.com

# MODEL FX-6004-PH-B

EXTRUDED ALUMINUM LOUVER PENTHOUSE  
 6" (150mm) Fixed 45° Standard Blade

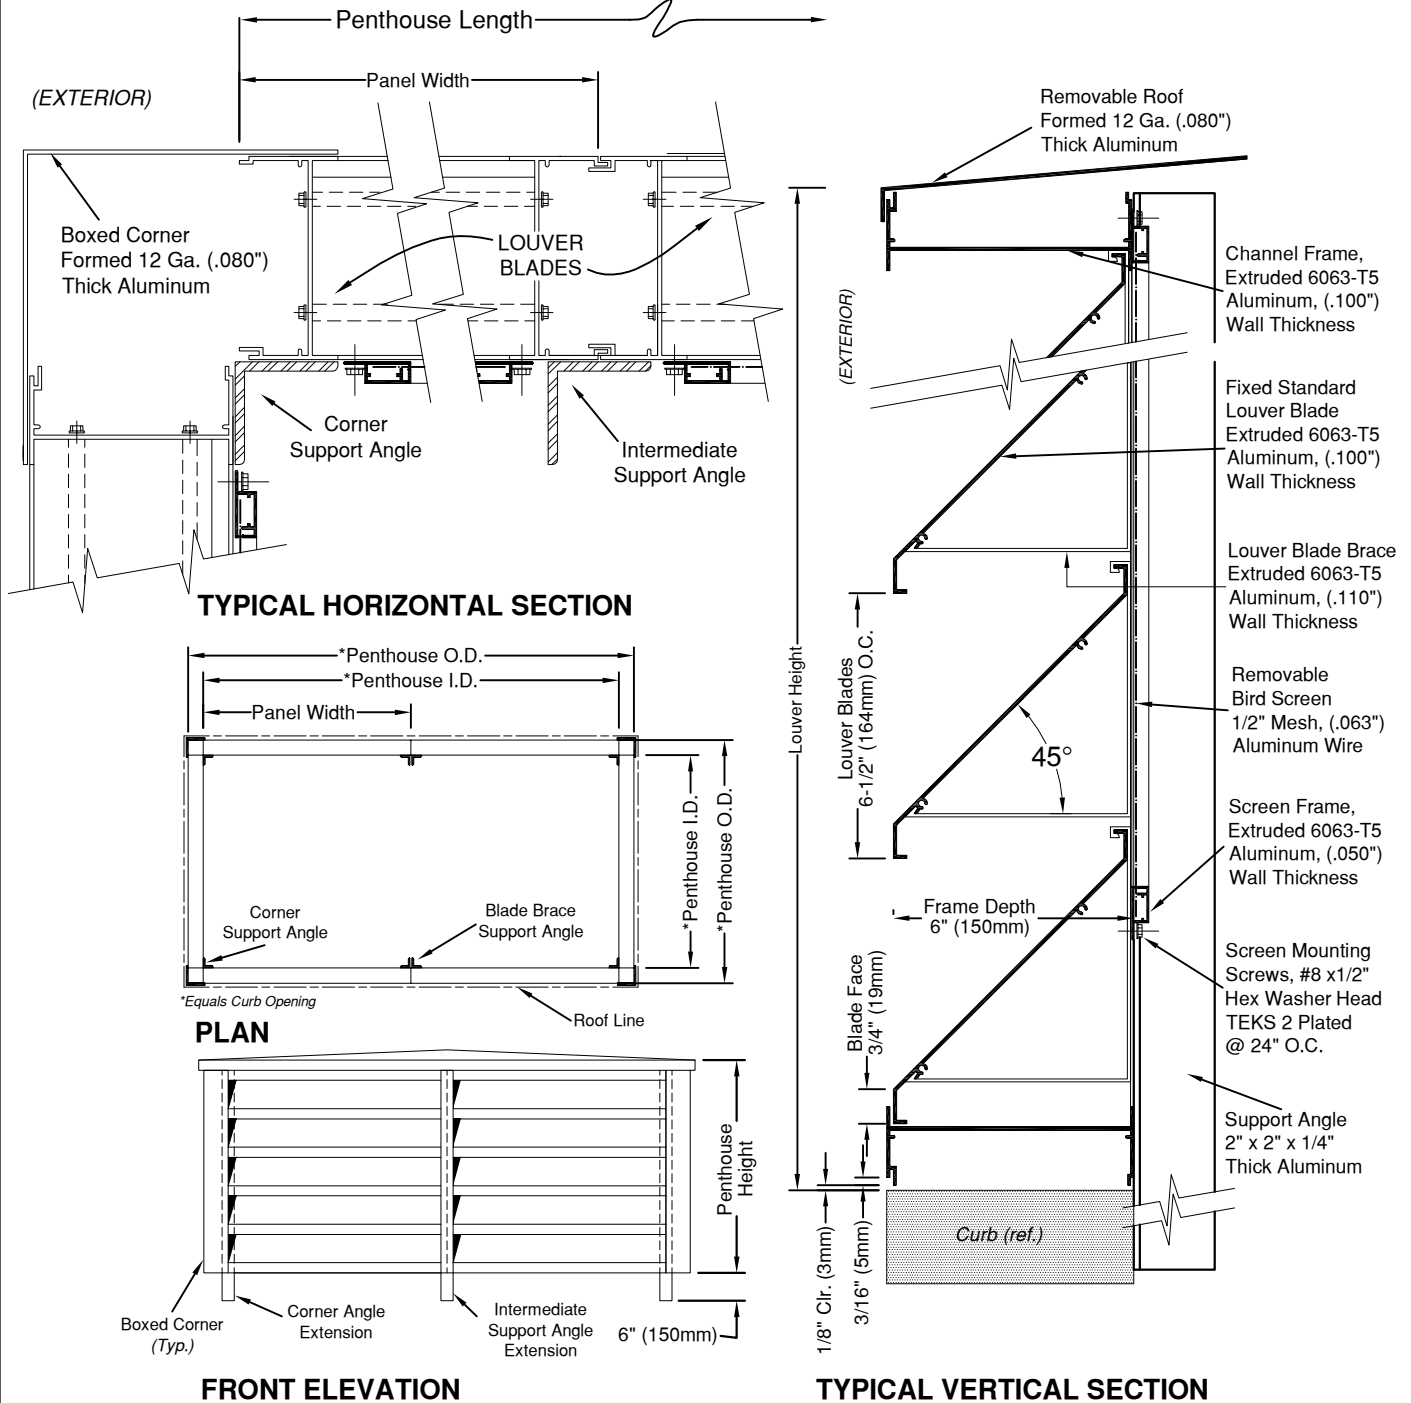

PROJECT:	
LOCATION:	
ARCHITECT:	
CONTRACTOR:	
CUSTOMER:	
	DATE:

