


L&L LOUVERS INC.

12355 DOHERTY STREET
RIVERSIDE, CA. 92503
(951) 735-9300 FAX: (951) 735-4628
E-MAIL: info@louver1.com


MODEL FG-2033

FORMED STEEL LOUVER

2" Drainable 35° Blade

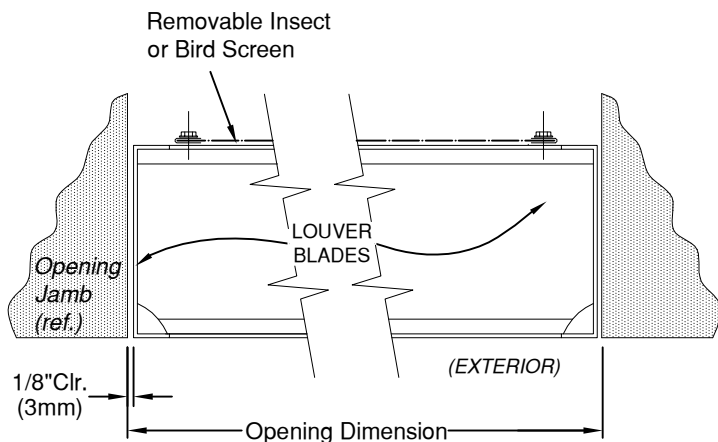


TYPICAL HORIZONTAL SECTION

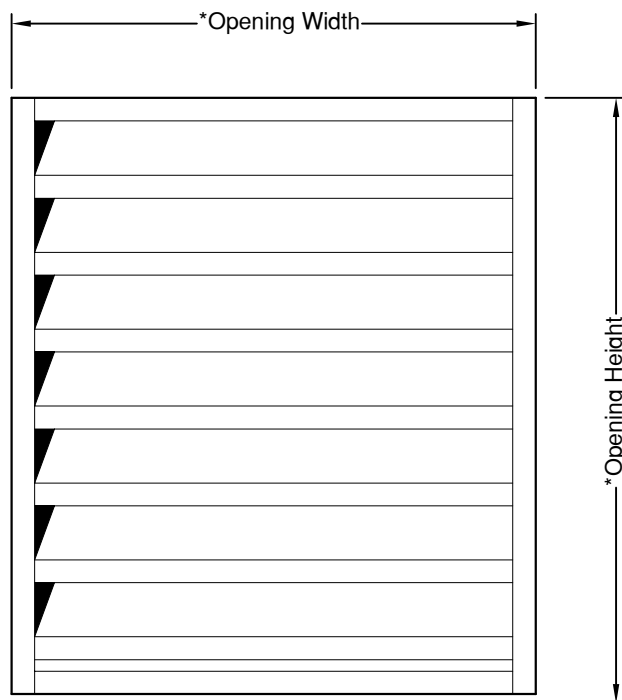

*Actual net louver size will be
1/4" under Opening Dimensions.

FRONT ELEVATION

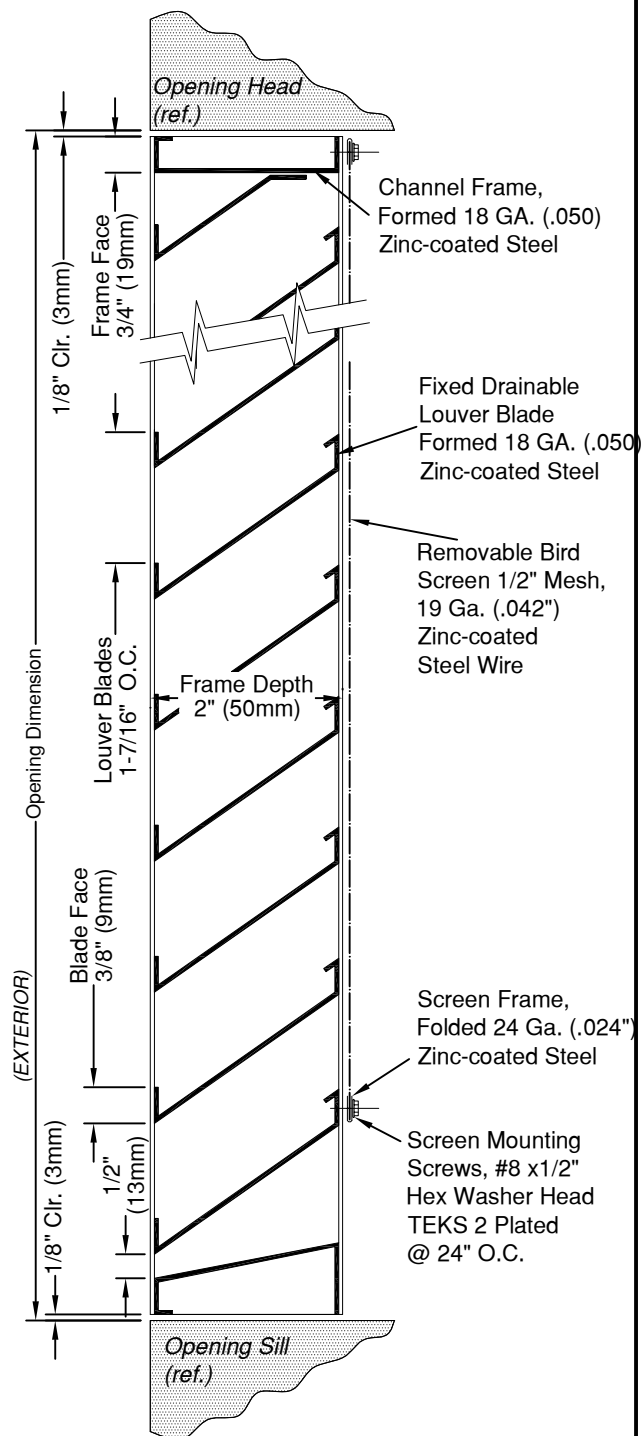

TYPICAL VERTICAL SECTION

PROJECT:	
LOCATION:	
ARCHITECT:	
CONTRACTOR:	
CUSTOMER:	
	DATE:

