


# L&L LOUVERS INC.

12355 DOHERTY STREET  
 RIVERSIDE, CA. 92503  
 (951) 735-9300 FAX:(951)735-4628  
 E-MAIL: info@louver1.com


# MODEL FG-2004-F

FORMED STEEL LOUVER

2" Standard 45° Blade  
 W/ 1-1/2" Flange

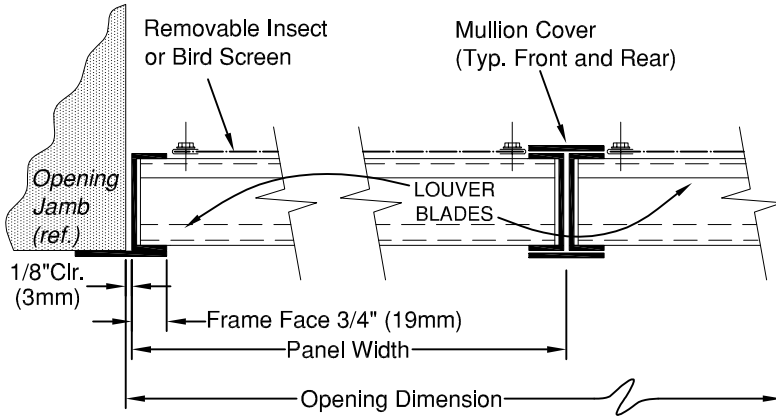


## TYPICAL HORIZONTAL SECTION

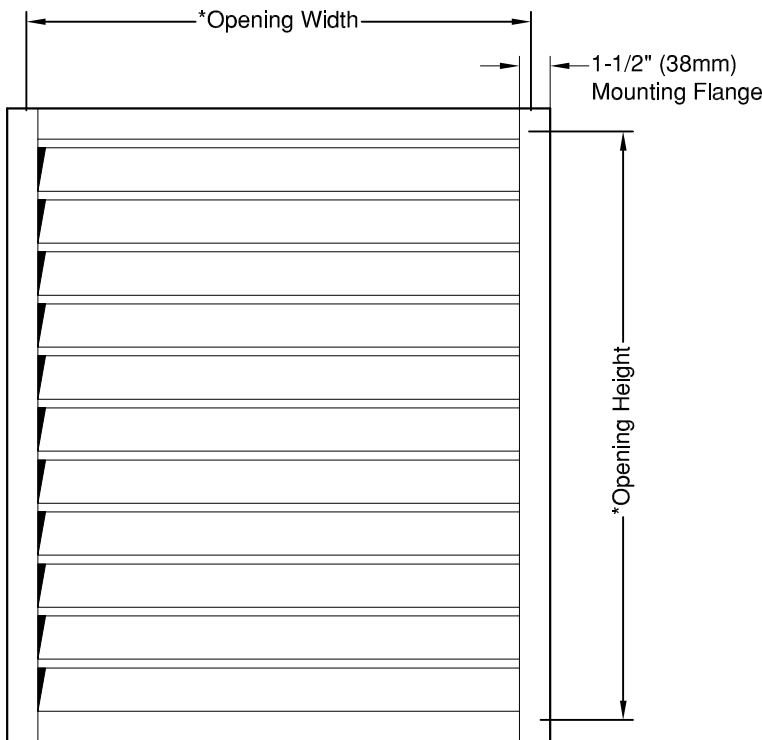

\*Actual net louver size will be 1/4" under Opening Dimensions.

## FRONT ELEVATION

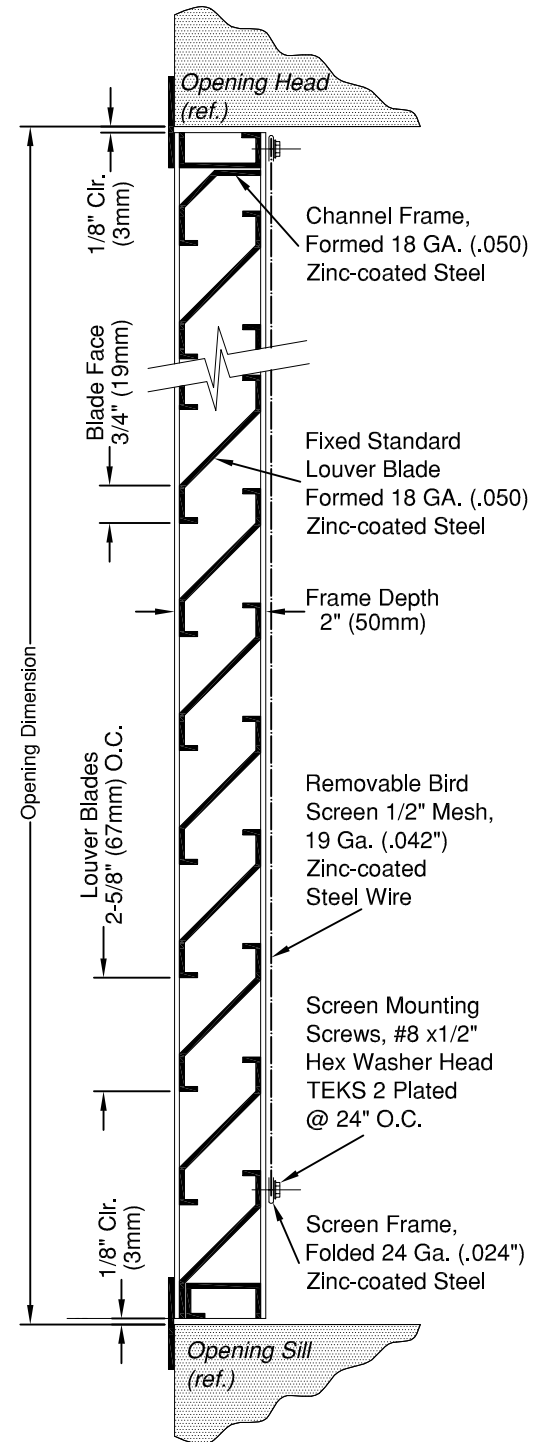

## TYPICAL VERTICAL SECTION

PROJECT:	
LOCATION:	
ARCHITECT:	
CONTRACTOR:	
CUSTOMER:	
	DATE:

