


L&L LOUVERS INC.

12355 DOHERTY STREET
 RIVERSIDE, CA. 92503
 (951) 735-9300 FAX:(951)735-4628
 E-MAIL: info@louver1.com


MODEL FG-2003

FORMED STEEL LOUVER

2" Standard 30° Blade

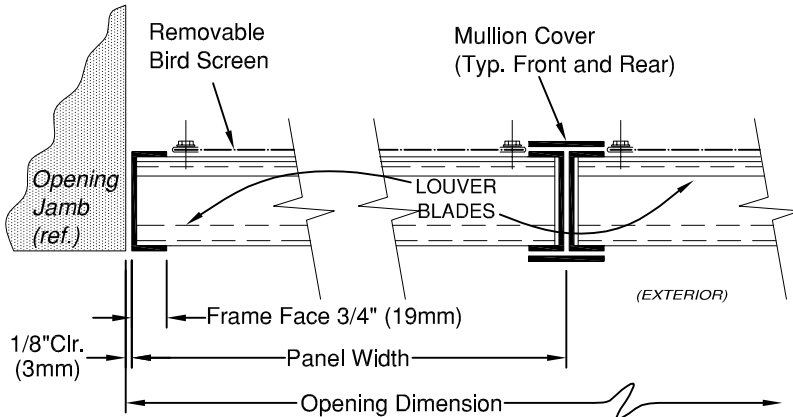


TYPICAL HORIZONTAL SECTION

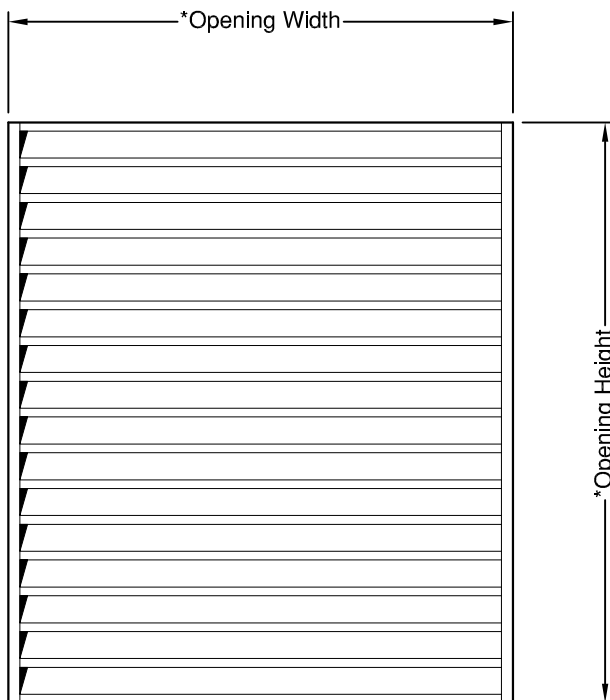

*Actual net louver size will be 1/4" under Opening Dimensions.

FRONT ELEVATION

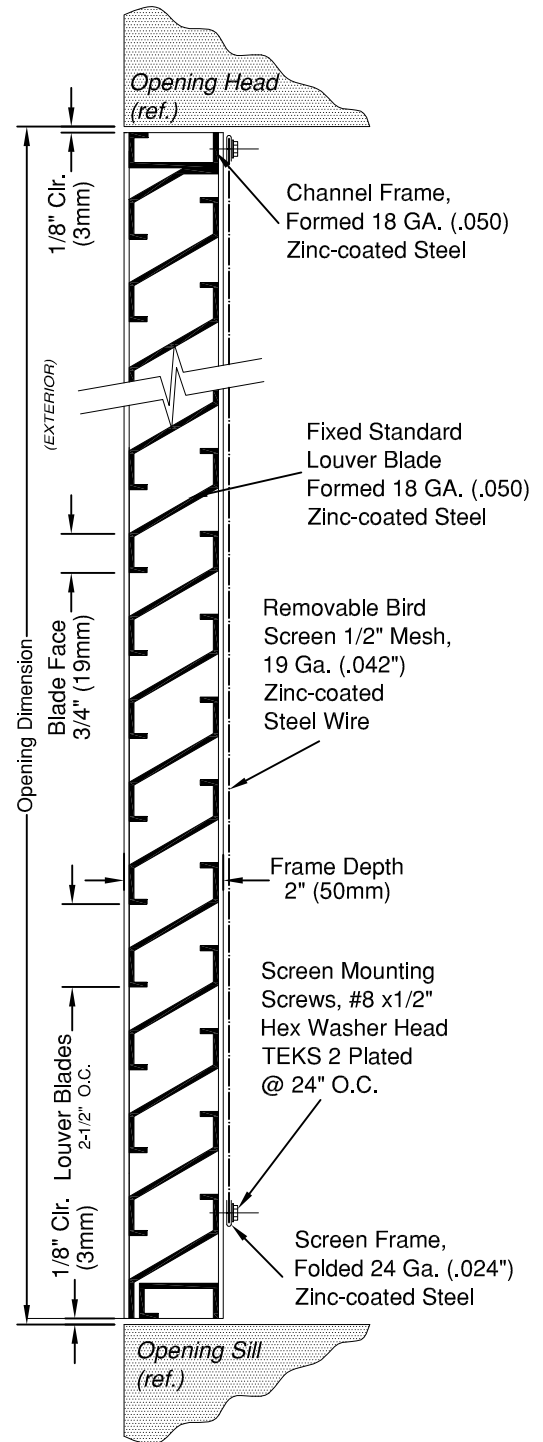

TYPICAL VERTICAL SECTION

PROJECT:		
LOCATION:		
ARCHITECT:		
CONTRACTOR:		
CUSTOMER:		
	DATE:	