


L&L LOUVERS INC.

12355 DOHERTY STREET
RIVERSIDE, CA. 92503
(951) 735-9300 FAX:(951)735-4628
E-MAIL: info@louver1.com


MODEL AG-4054-FL

FORMED STEEL LOUVER


4" Adjustable (Chain Operated) 45° Blade
W/ 165 Degree Fusible Link

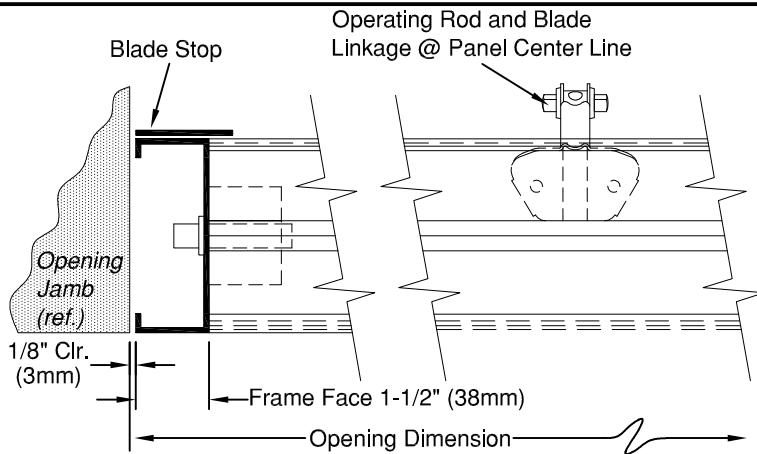

TYPICAL JAMB

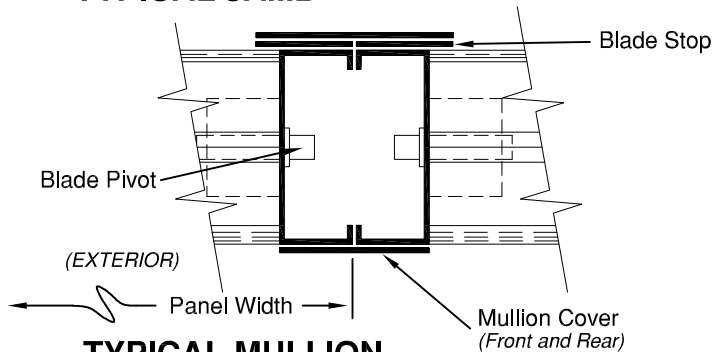


TYPICAL MULLION

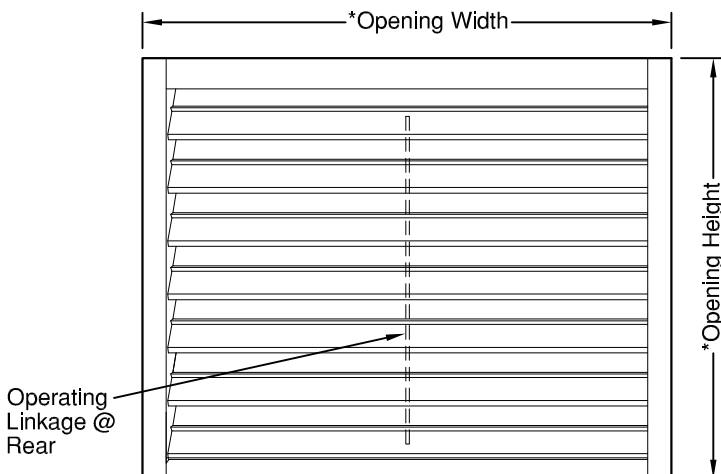

*Actual net louver size will be 1/4" under Opening Dimensions.

FRONT ELEVATION

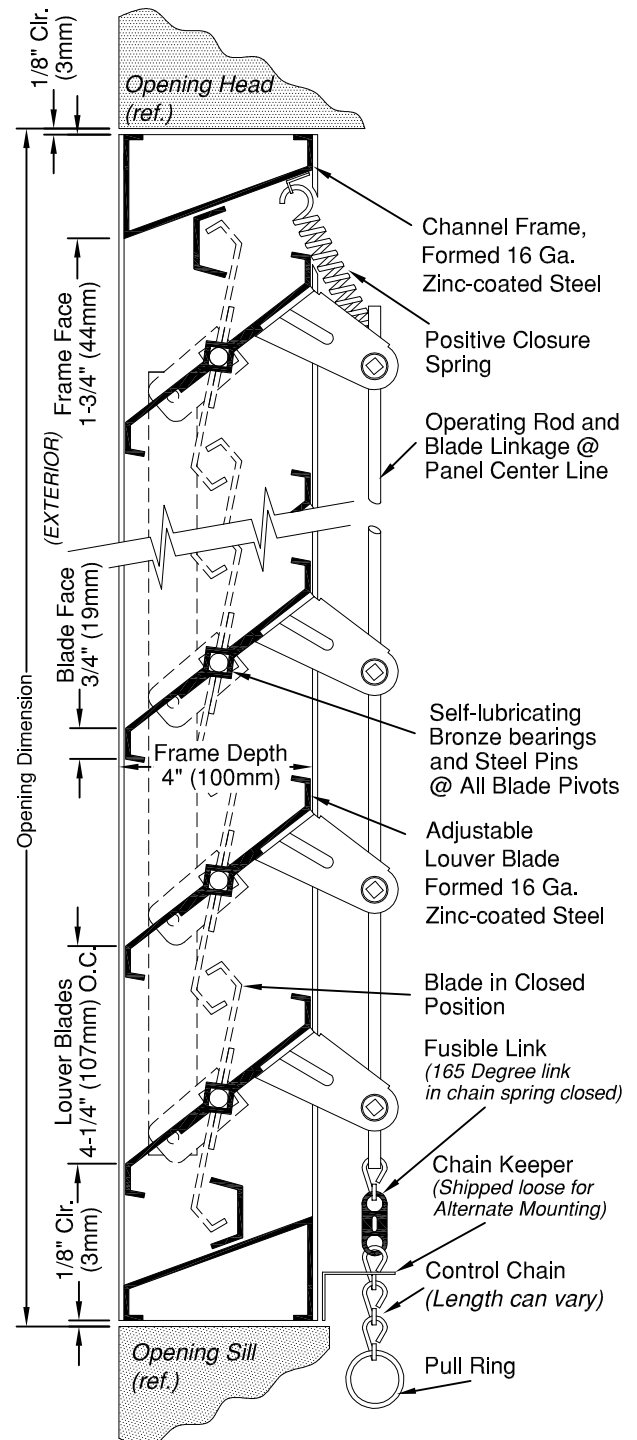

TYPICAL VERTICAL SECTION

PROJECT:		
LOCATION:		
ARCHITECT:		
CONTRACTOR:		
CUSTOMER:		DATE:

