


# L&L LOUVERS INC.


12355 DOHERTY STREET  
 RIVERSIDE, CA. 92503  
 (951) 735-9300 FAX:(951)735-4628  
 E-MAIL: info@louver1.com

# MODEL FG-4053


FORMED STEEL LOUVER  
 4" Storm Baffled 30° Blade

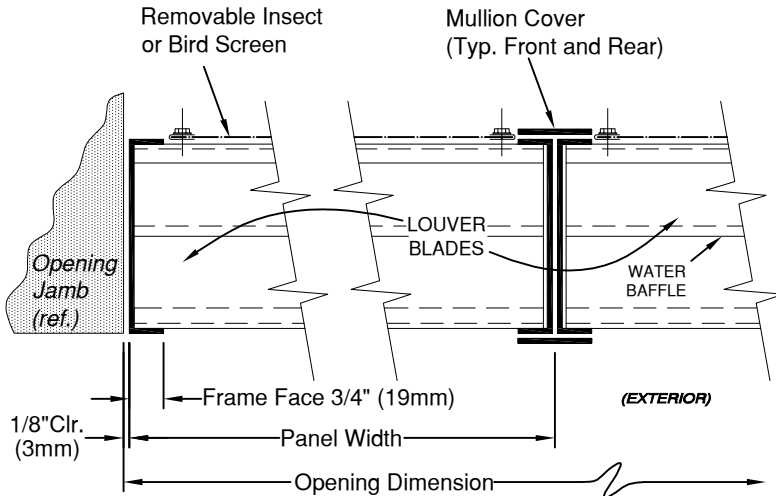

**TYPICAL HORIZONTAL SECTION**

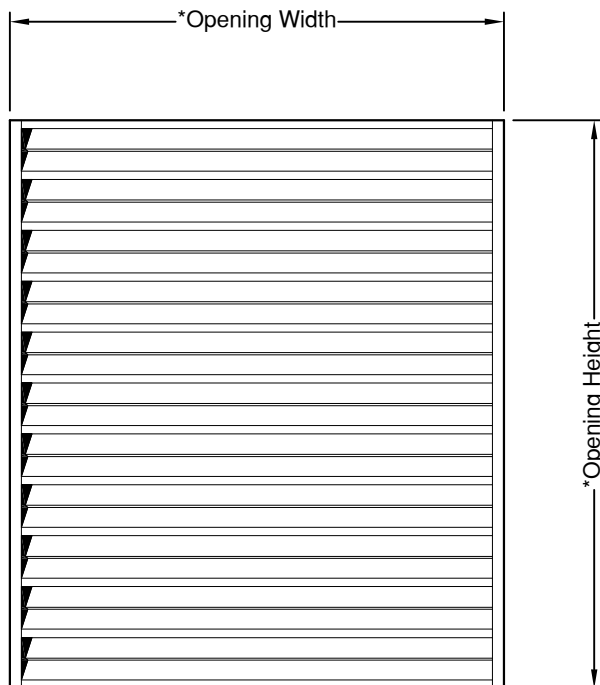

**FRONT ELEVATION**

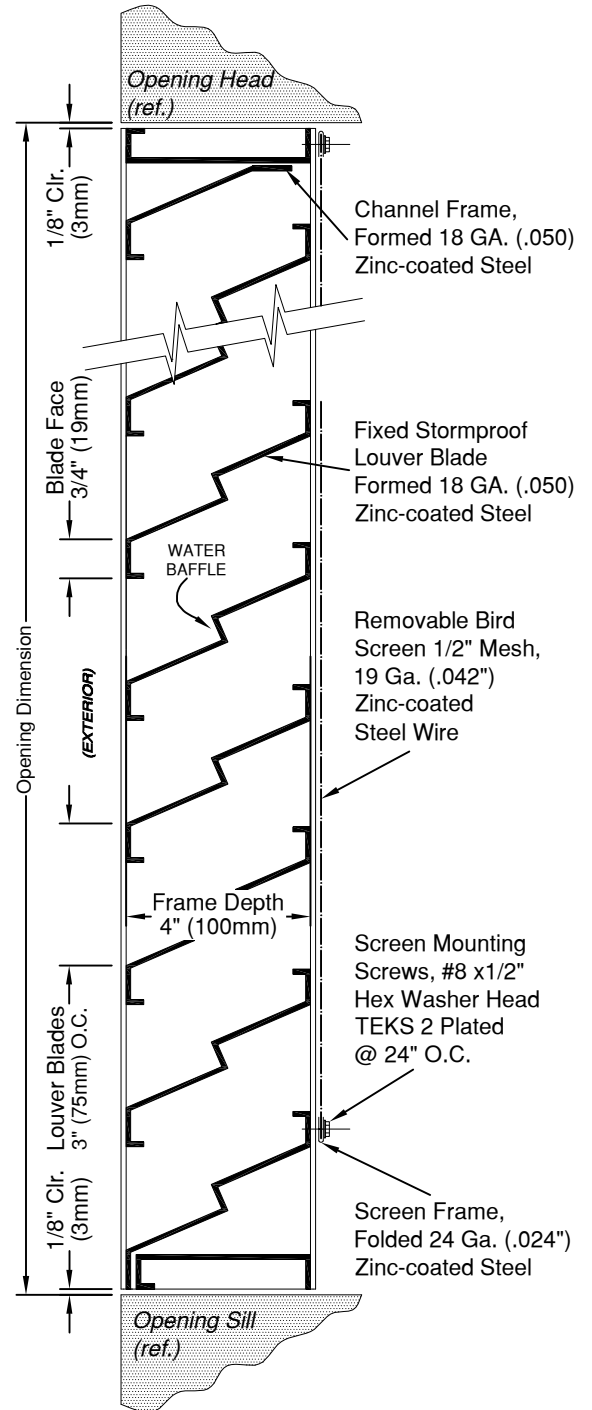

**TYPICAL VERTICAL SECTION**

PROJECT:	
LOCATION:	
ARCHITECT:	
CONTRACTOR:	
CUSTOMER:	
	DATE:

