


# L&L LOUVERS INC.

12355 DOHERTY STREET  
RIVERSIDE, CA. 92503  
(951) 735-9300 FAX:(951)735-4628  
E-MAIL: info@louver1.com


## MODEL AA-4054-C

FORMED ALUMINUM LOUVER

4" Adjustable (Crank Operated) 45° Blade

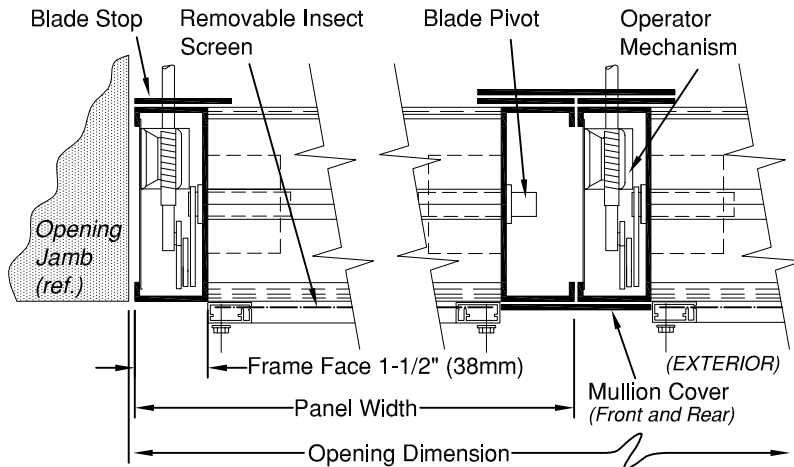


**TYPICAL HORIZONTAL SECTION**

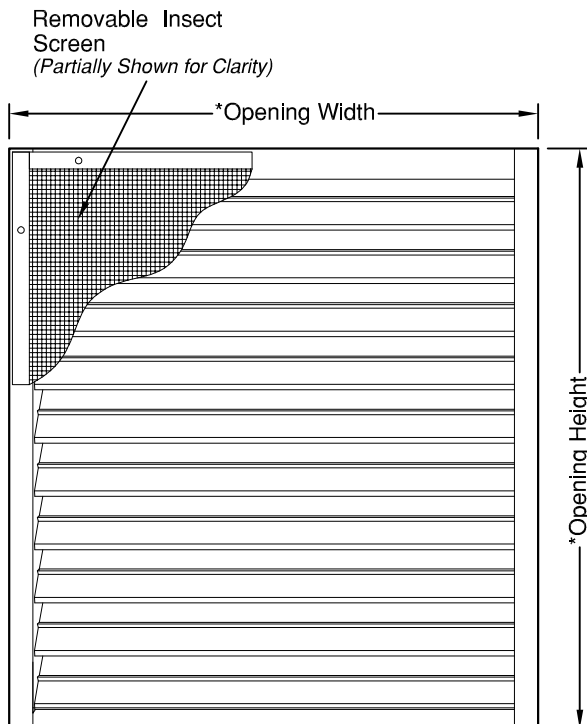

\*Actual net louver size will be  
1/4" under Opening Dimensions.

**FRONT ELEVATION**

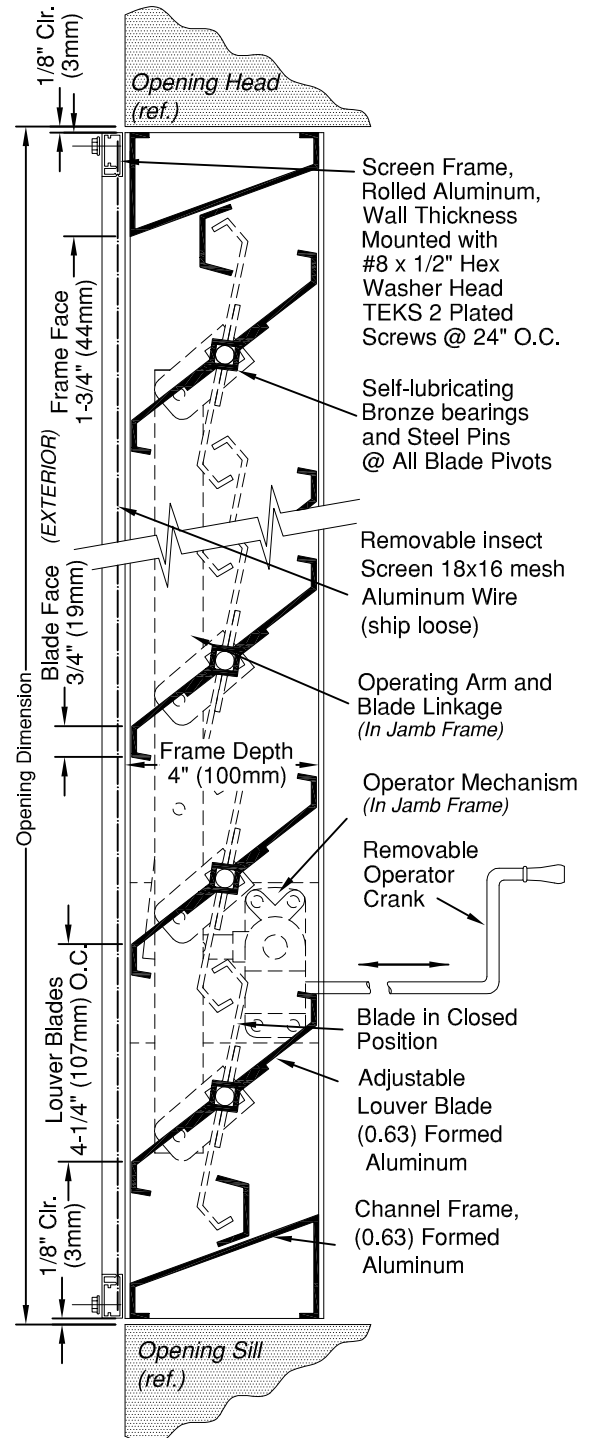

**TYPICAL VERTICAL SECTION**

PROJECT:	
LOCATION:	
ARCHITECT:	
CONTRACTOR:	
CUSTOMER:	
DATE:	

