


L&L LOUVERS INC.


12355 DOHERTY STREET
RIVERSIDE, CA. 92503
(951) 735-9300 FAX:(951)735-4628
E-MAIL: info@louver1.com

MODEL FX-2054

FIXED EXTRUDED ALUMINUM LOUVER
2" Storm Baffled 45° Blade
W/ Insect Screen

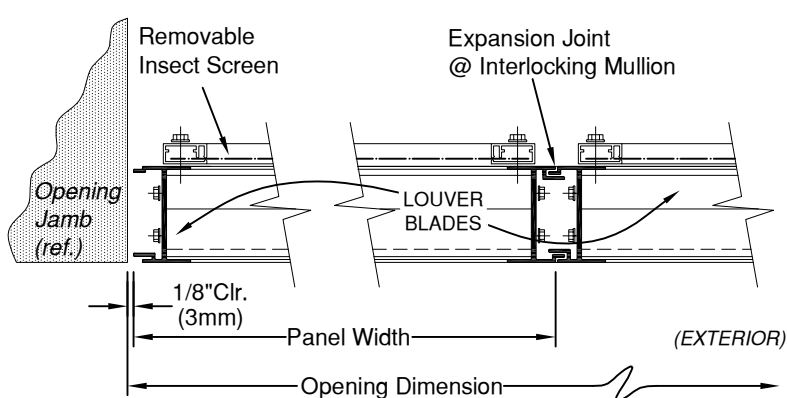


TYPICAL HORIZONTAL SECTION

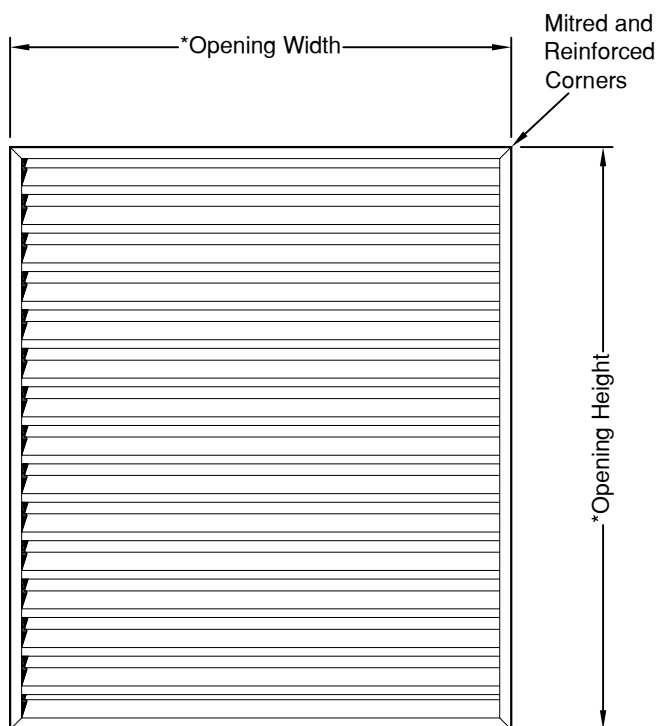

*Actual net louver size will be
1/4" under Opening Dimensions.

FRONT ELEVATION

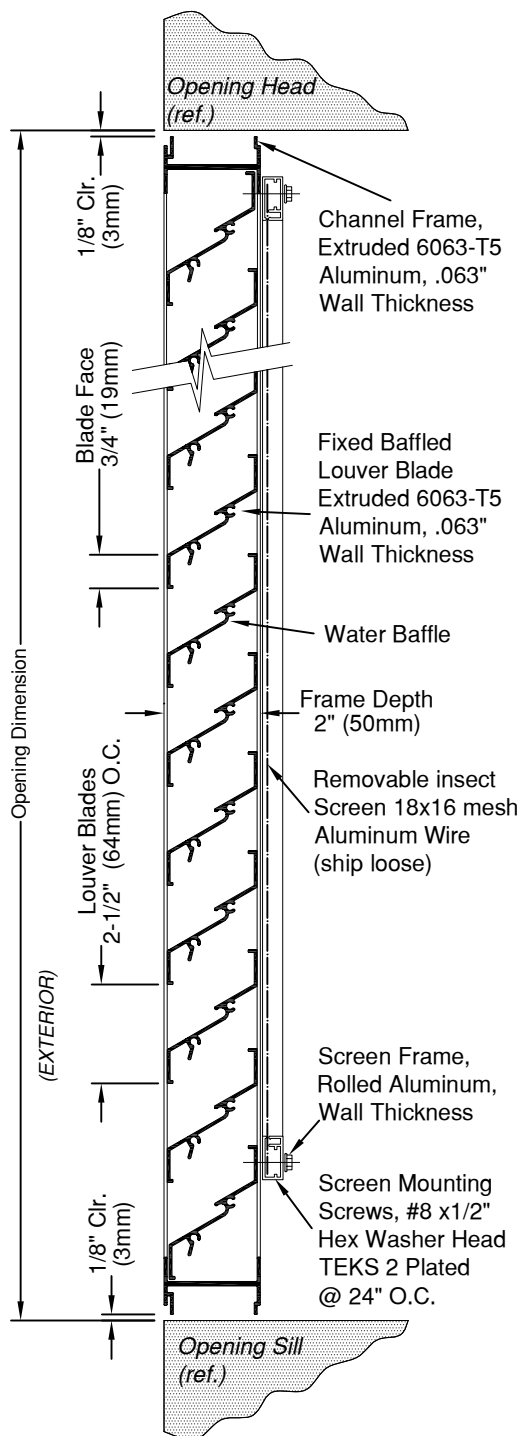

TYPICAL VERTICAL SECTION

PROJECT:

LOCATION:

ARCHITECT:

CONTRACTOR:

CUSTOMER:

DATE:

