


L&L LOUVERS INC.


12355 DOHERTY STREET
RIVERSIDE, CA. 92503
(951) 735-9300 FAX:(951)735-4628
E-MAIL: info@louver1.com

MODEL FG-2054


FORMED STEEL LOUVER
2" Storm Baffled 45° Blade
W/ Insect Screen

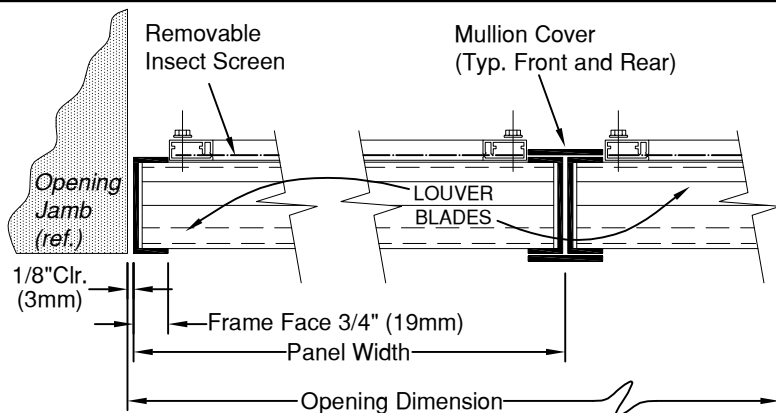

TYPICAL HORIZONTAL SECTION

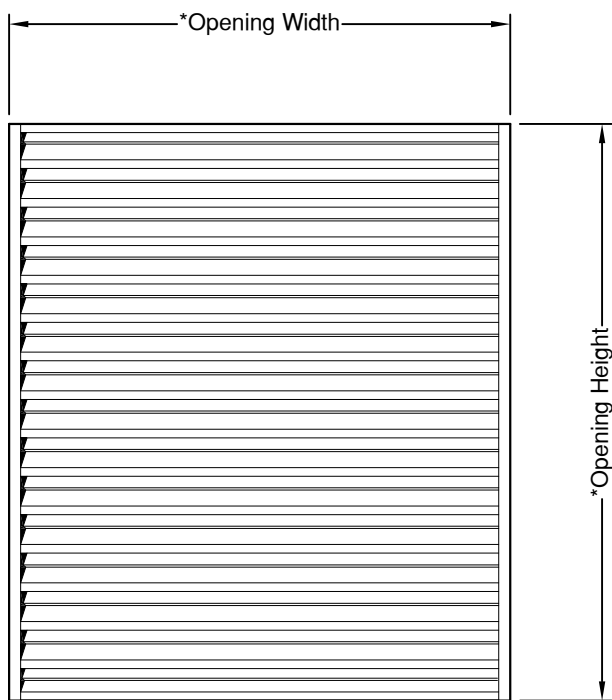

FRONT ELEVATION

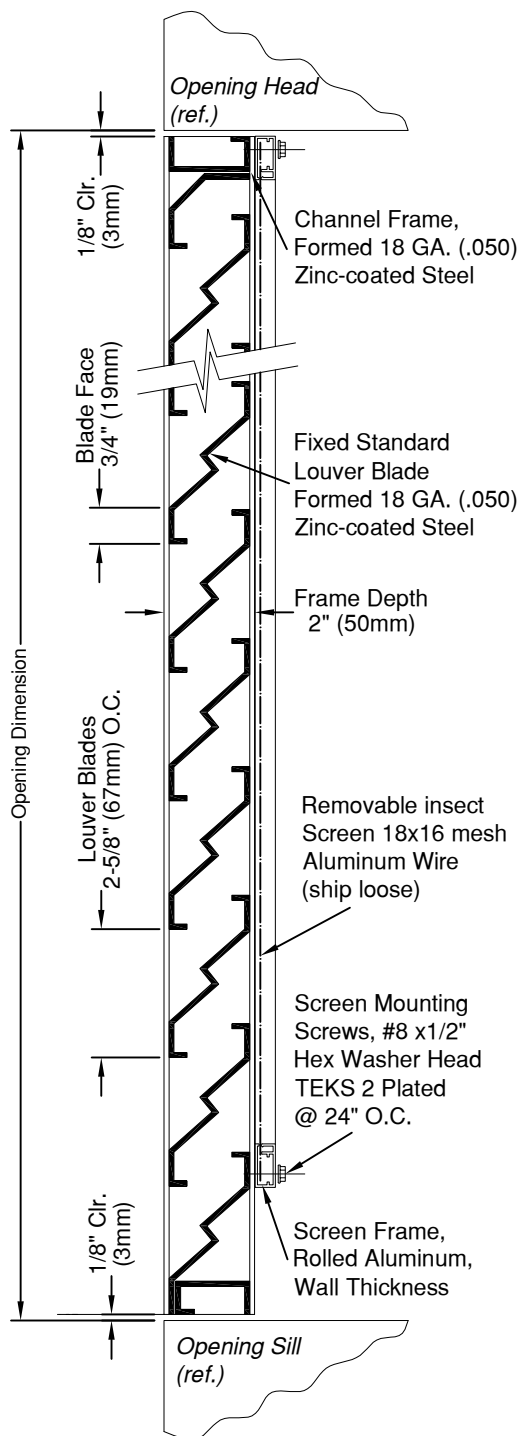

TYPICAL VERTICAL SECTION

PROJECT:

LOCATION:

ARCHITECT:

CONTRACTOR:

CUSTOMER:

DATE:

