

L&L LOUVERS INC.


12355 DOHERTY STREET
 RIVERSIDE, CA. 92503
 (951) 735-9300 FAX:(951)735-4628
 E-MAIL: info@louver1.com

MODEL FG-6004


FORMED STEEL LOUVER

6" Standard 45° Blade

W/ Insect Screen

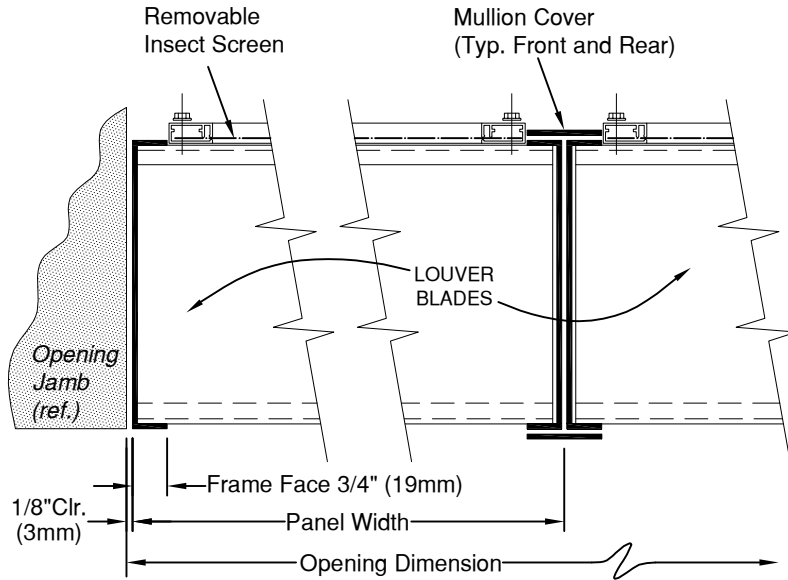


TYPICAL HORIZONTAL SECTION

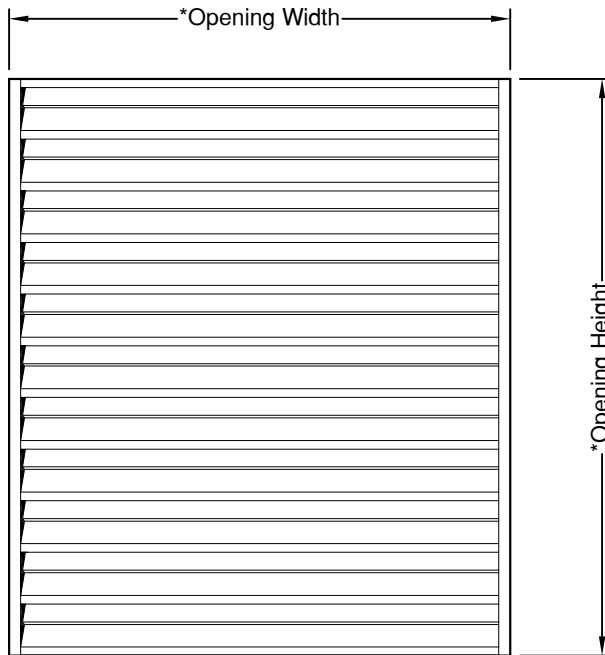

*Actual net louver size will be 1/4" under Opening Dimensions.

FRONT ELEVATION

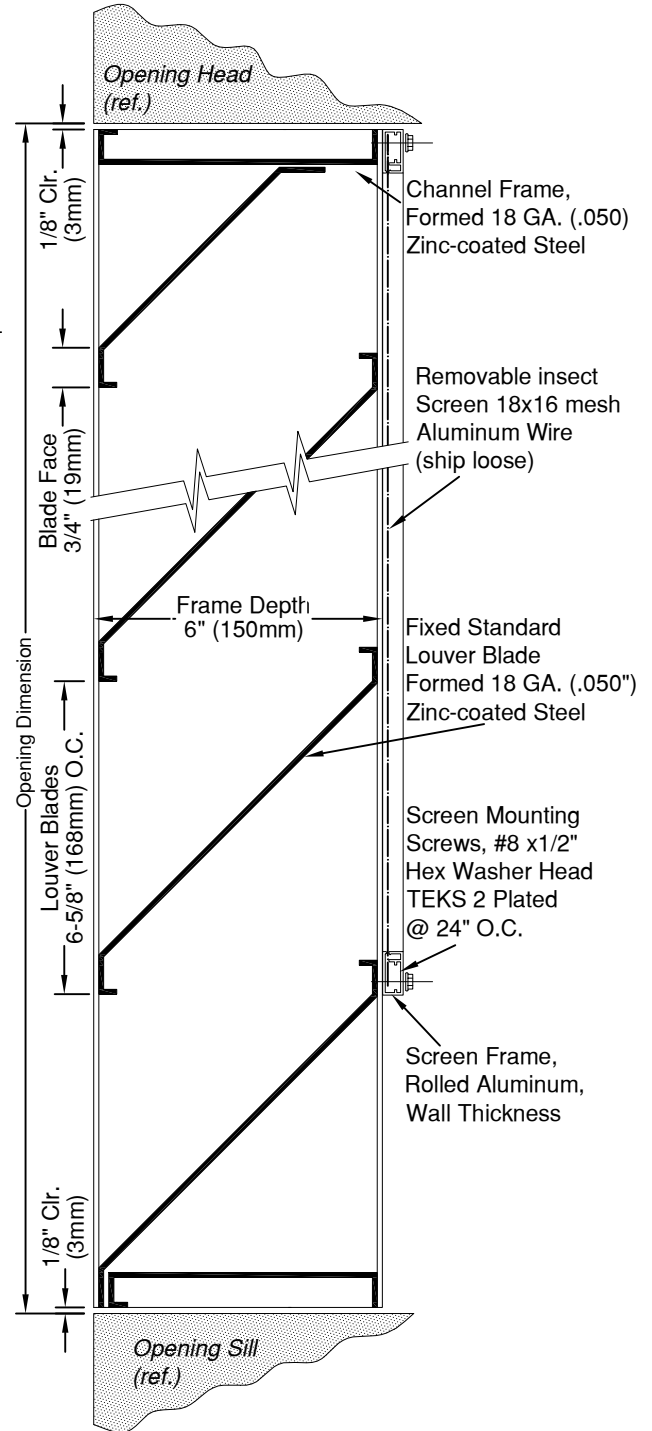

TYPICAL VERTICAL SECTION

PROJECT:	
LOCATION:	
ARCHITECT:	
CONTRACTOR:	
CUSTOMER:	DATE:

